



SKYWORKS DAYLIGHTING
 1210 HOMANN DRIVE SE
 LACEY, WA 98503
 TEL: 360.459.8411
 FAX: 360.438.7894
 WWW.SKYWORKDAYLIGHTING.COM

JOB NUMBER
 -

Q 1/4' 1/2' 3/4' 1'
 PLOTTING SCALE CHECK

PROJECT
 WEBSITE
 DRAWINGS
 -

ARCHITECT
 -
 -
 -

GENERAL CONTRACTOR
 -
 -
 -

CUSTOMER
 -
 -
 -

STRUCTURAL ENGINEER
 -
 -
 -

DRAWN
 DD

DATE
 4/20/12

REVISIONS


NO.	DATE	BY
-	-	-
-	-	-
-	-	-
-	-	-

CHECK
 -

SCALE
 AS NOTED

SHEET
 1

SET
 1

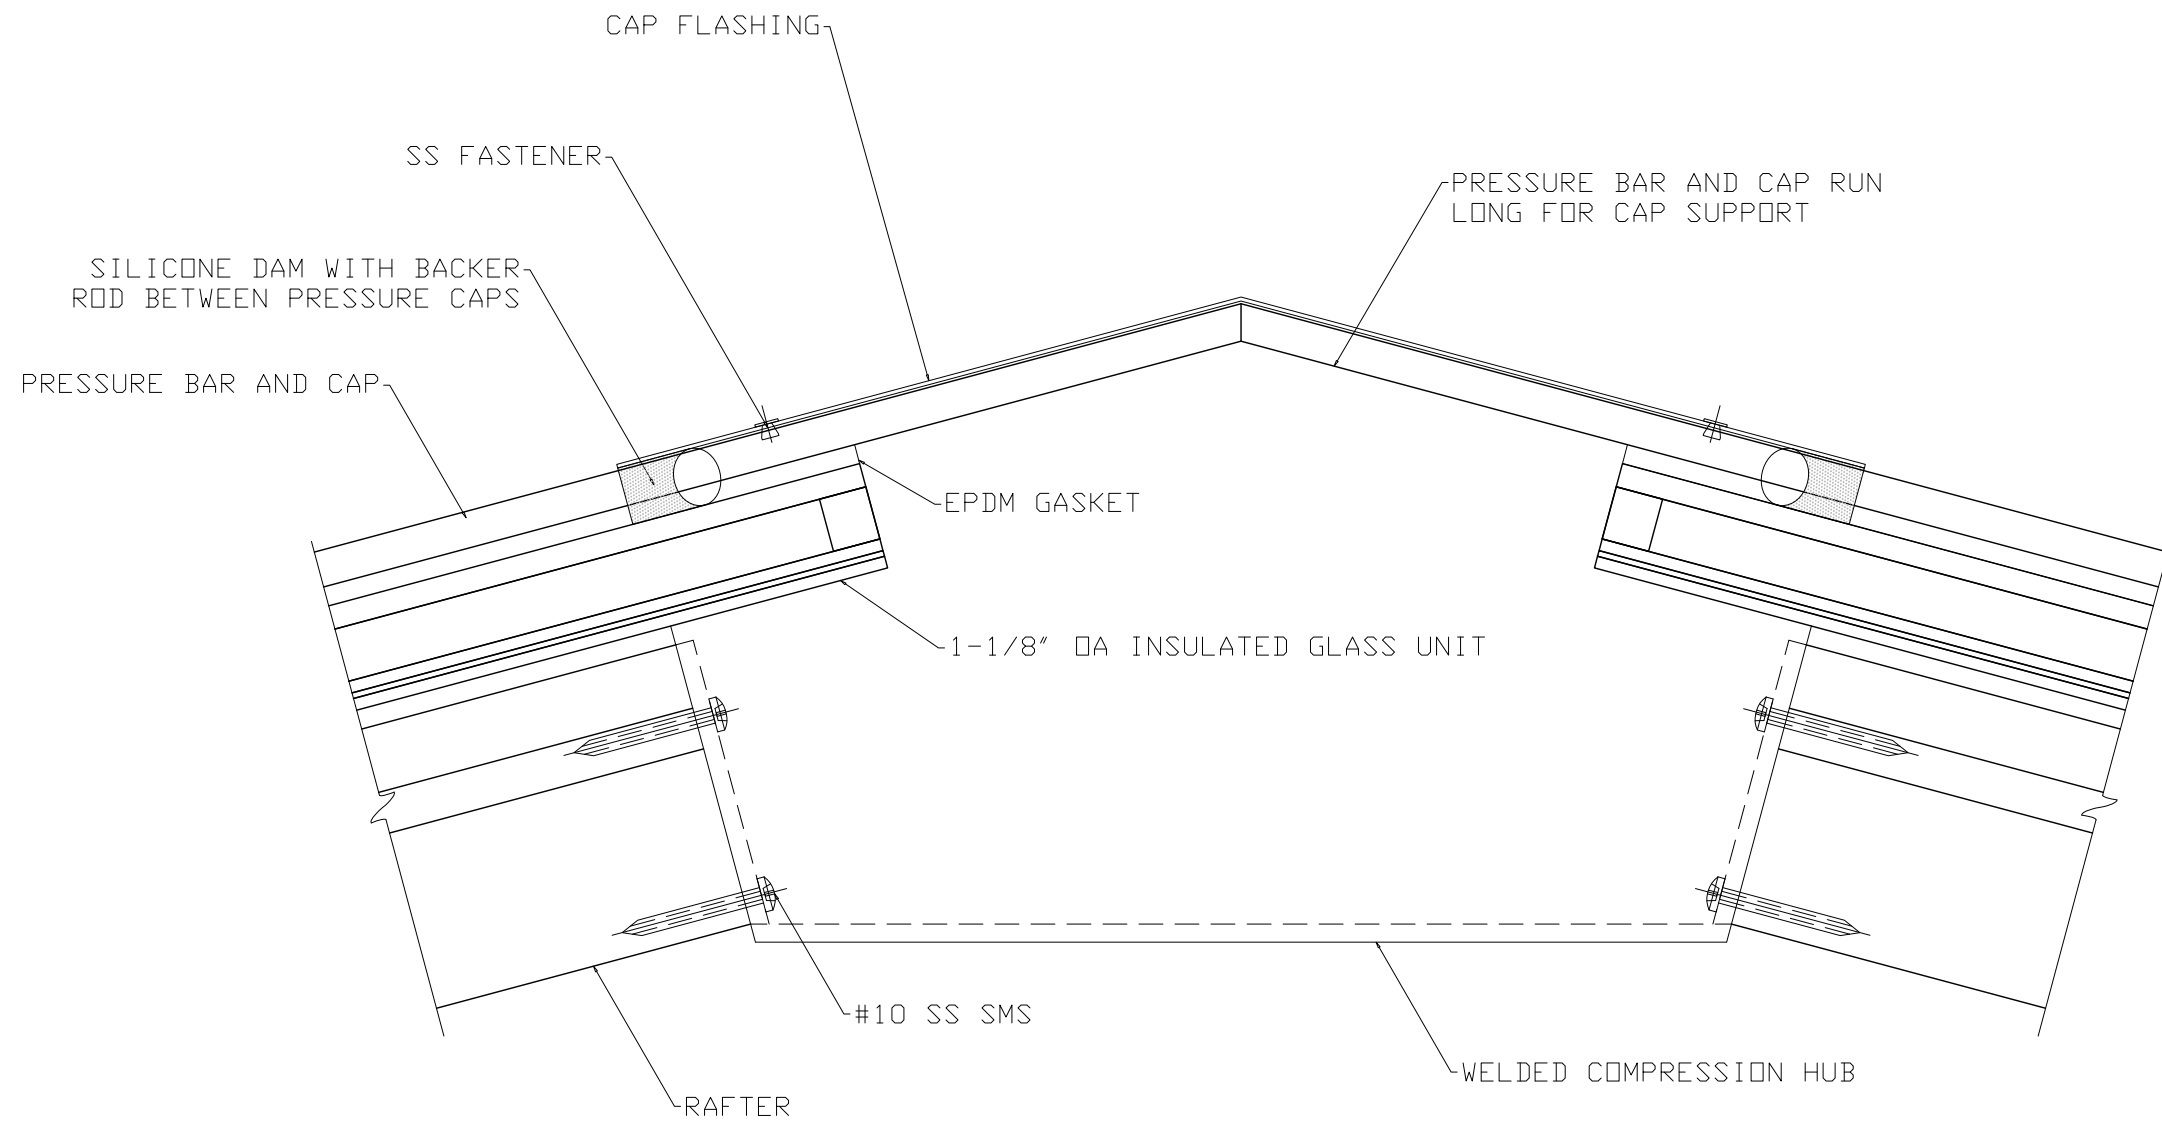

5 APEX SECTION
 SCALE 6"=1'-0"